




FRONT ELEVATION

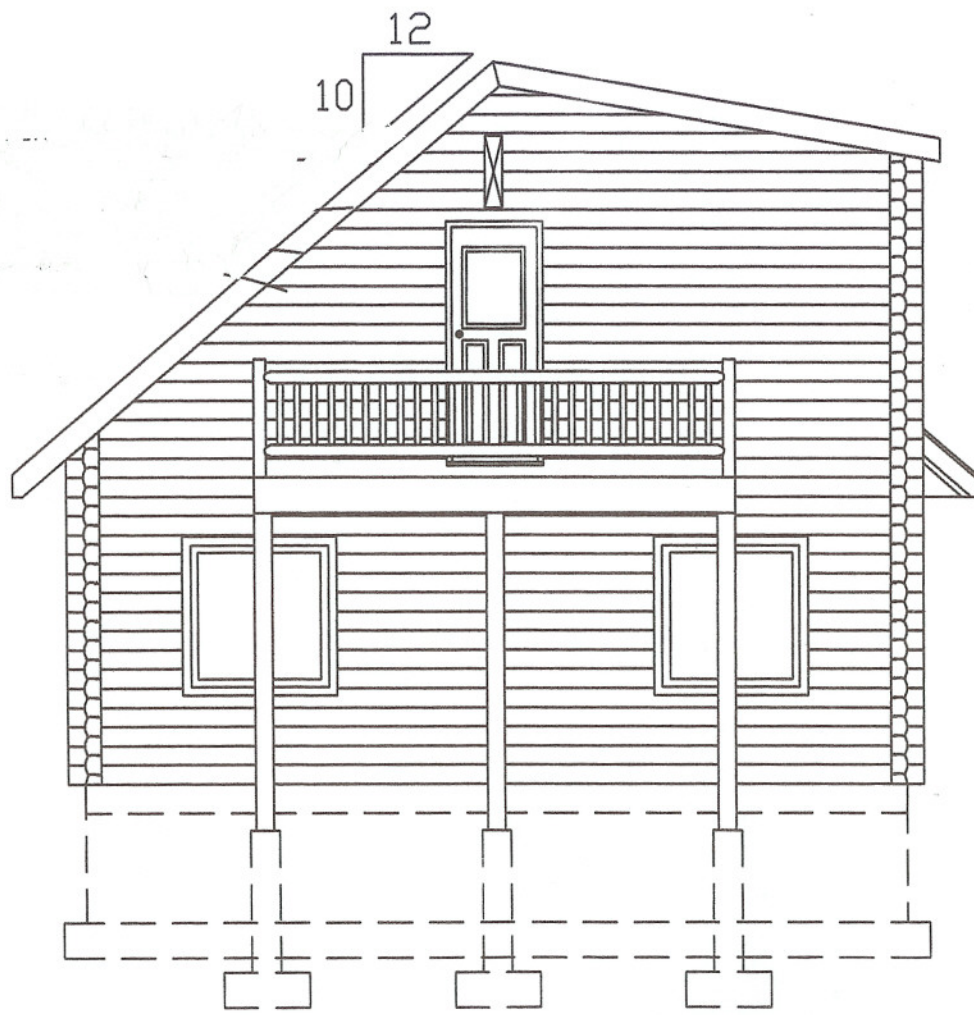


REAR ELEVATION

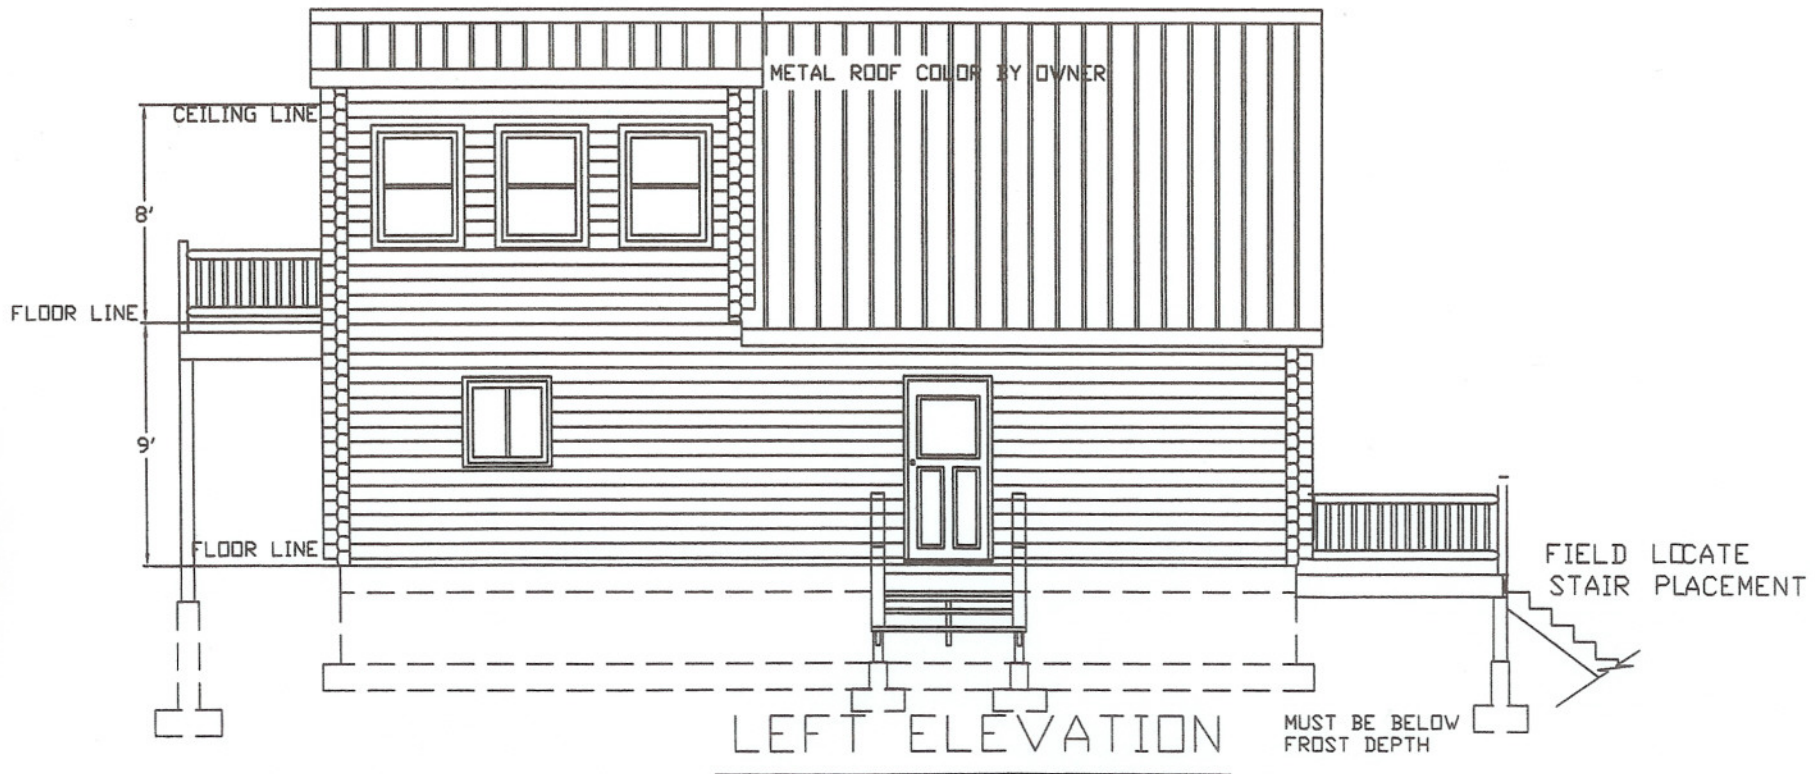


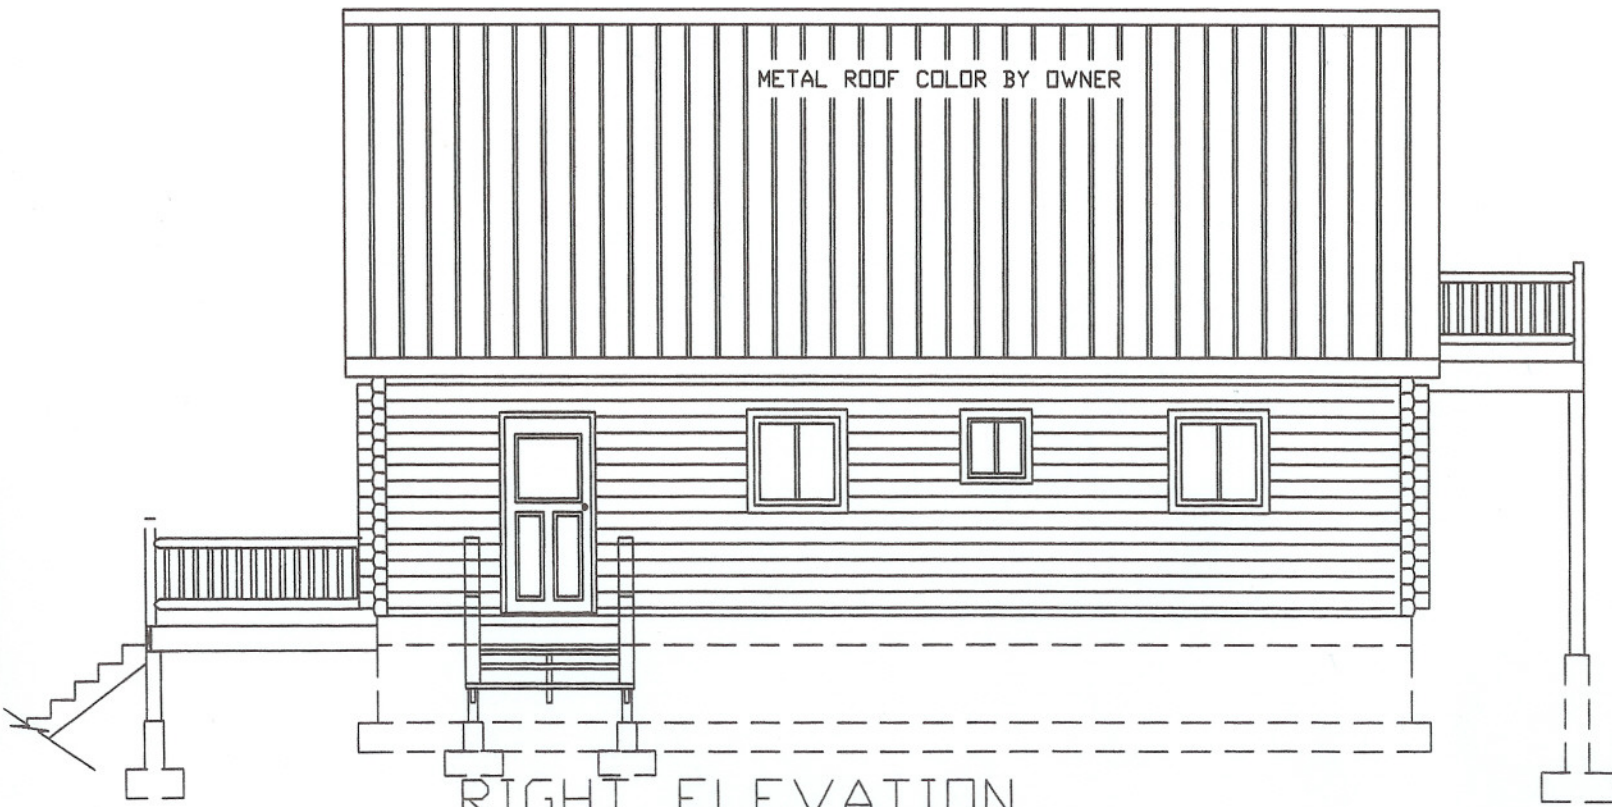

METAL ROOF COLOR BY OWNER

RIGHT ELEVATION

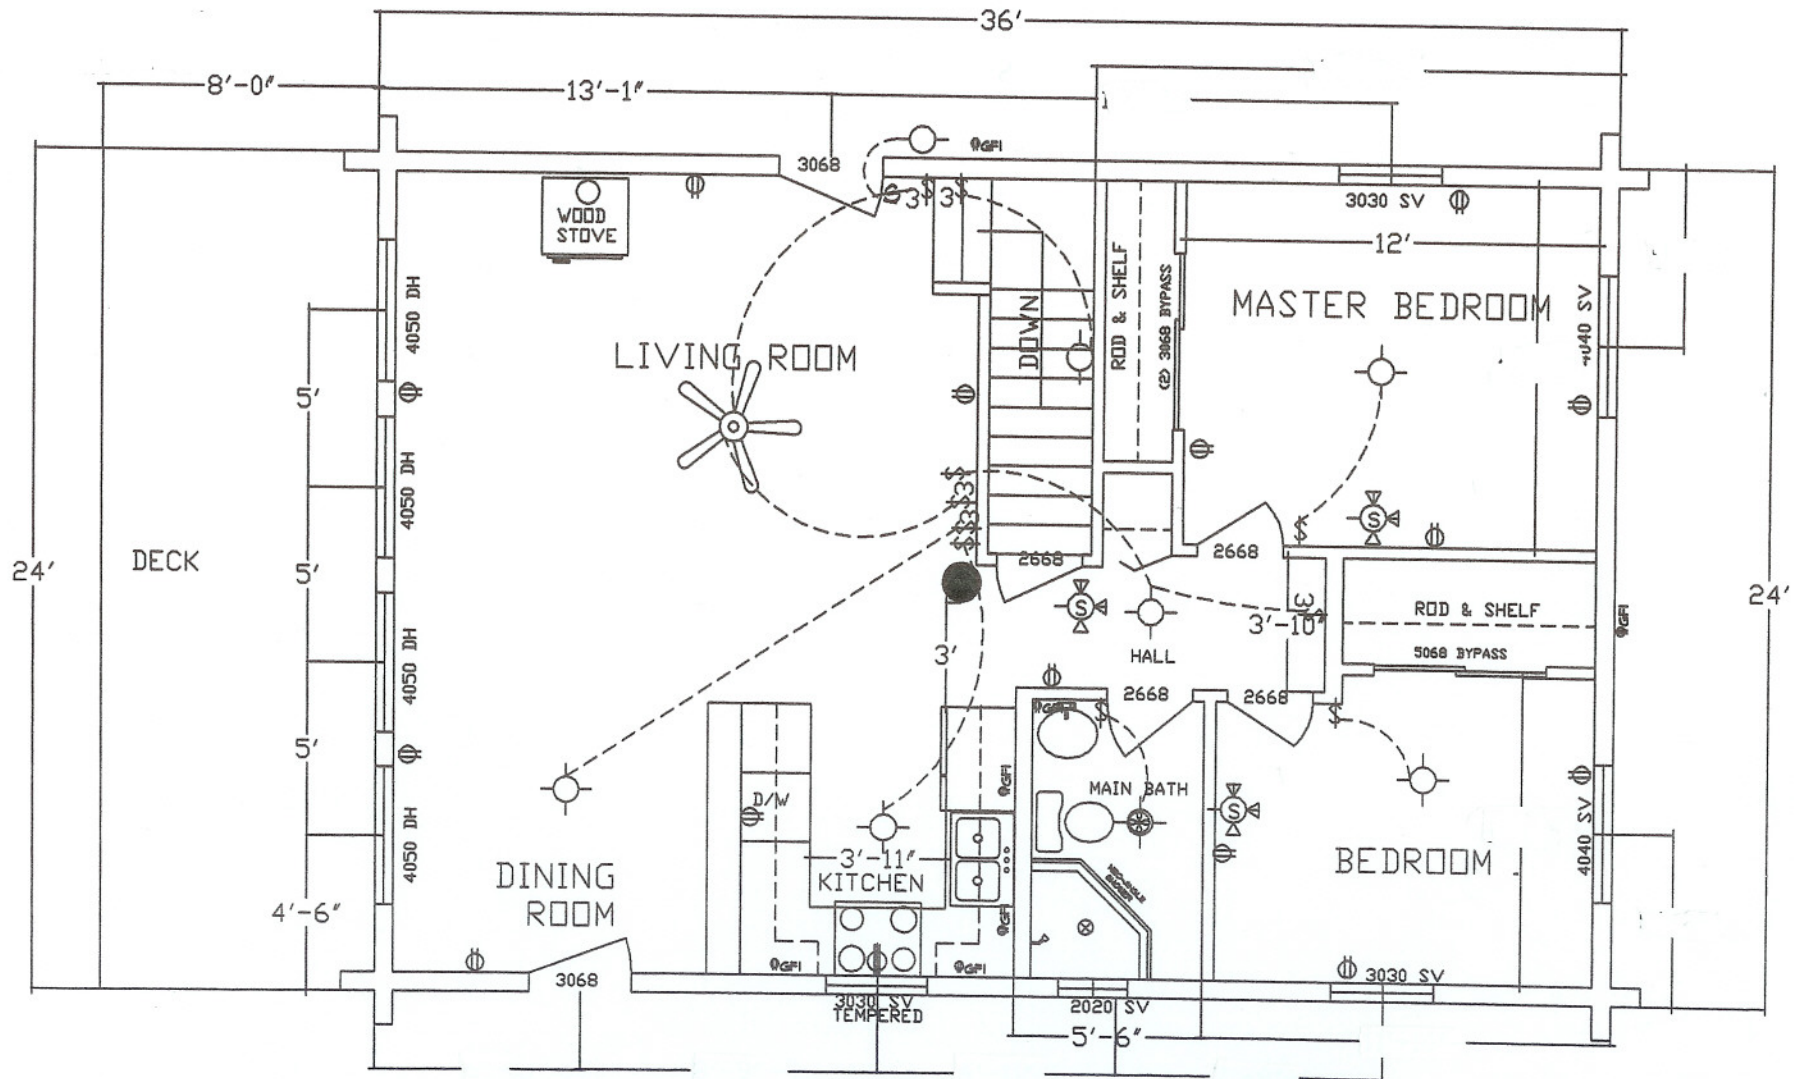

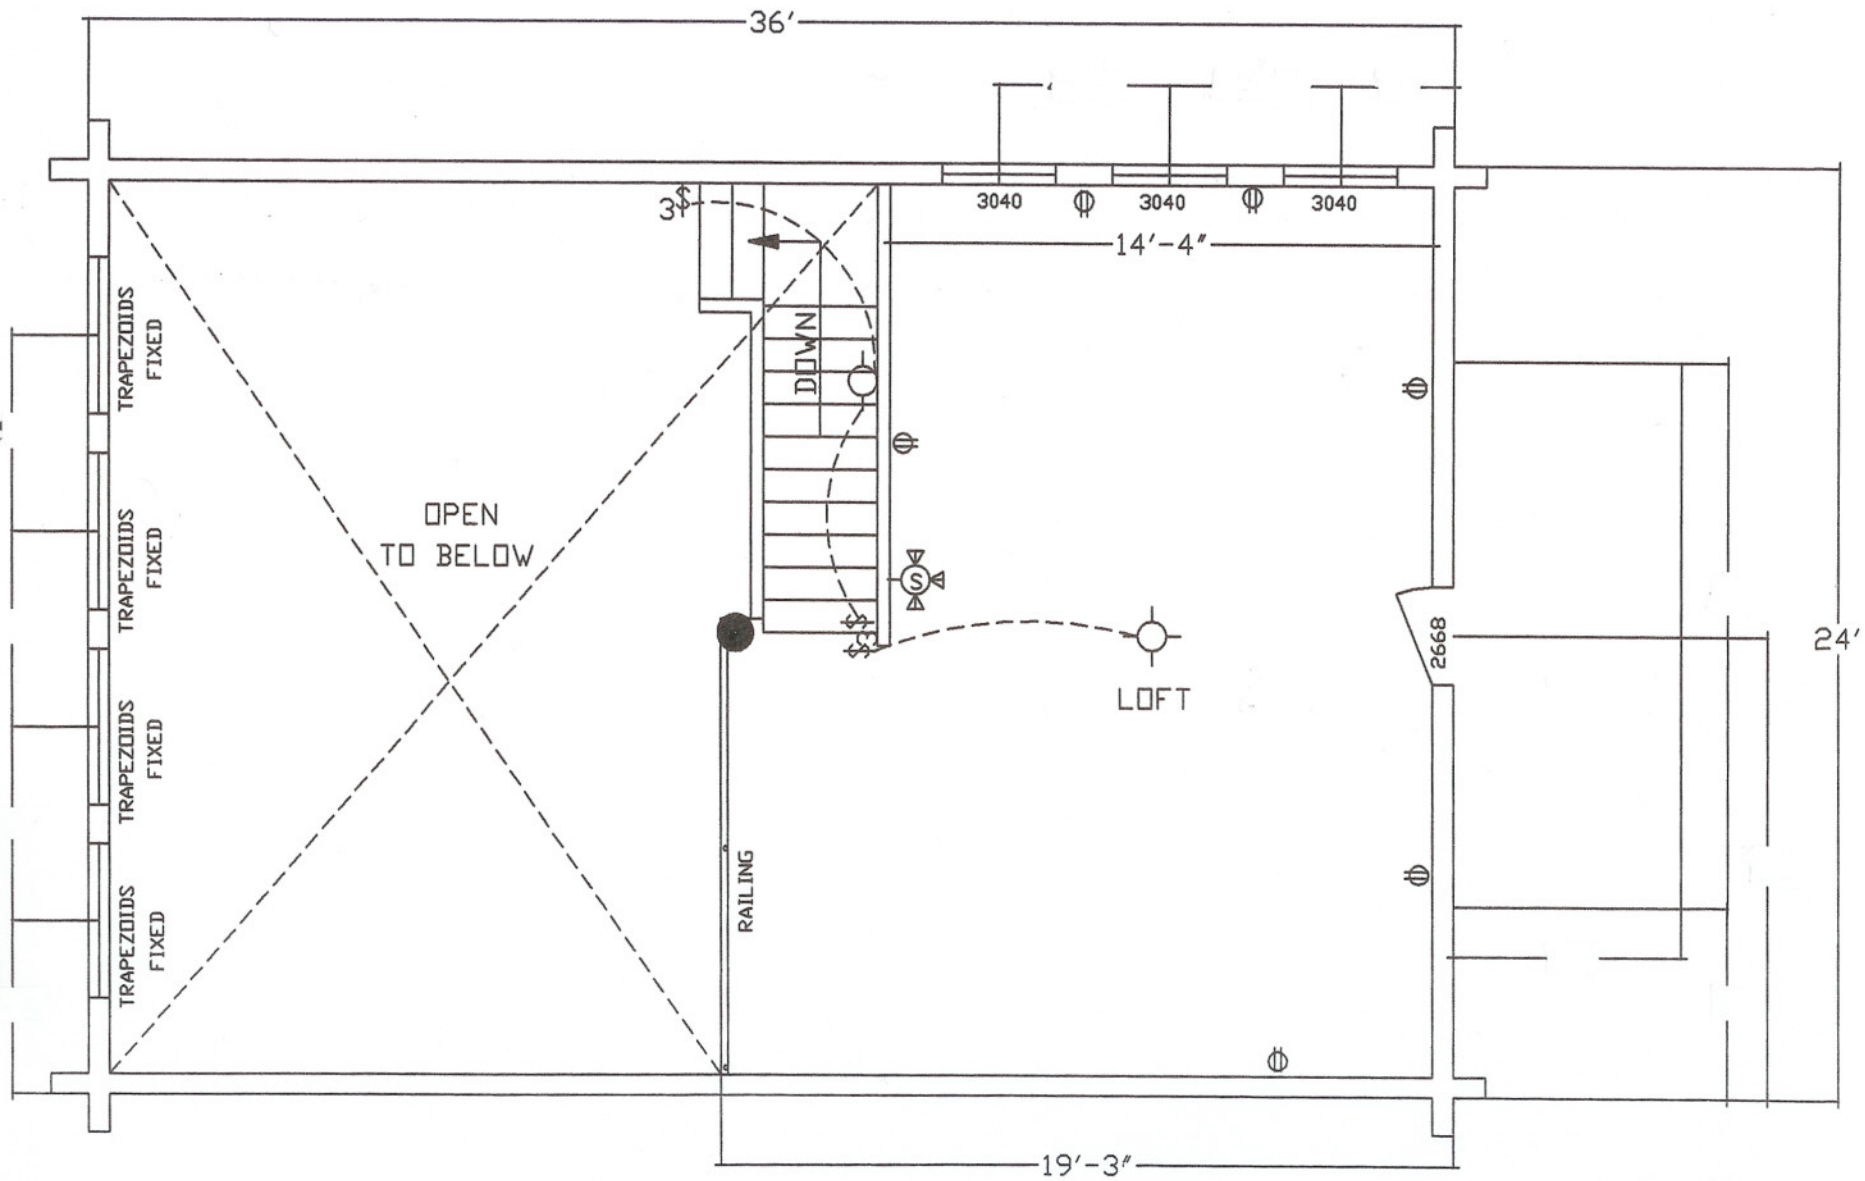

LOFT FLOOR PLAN